



Haus 3

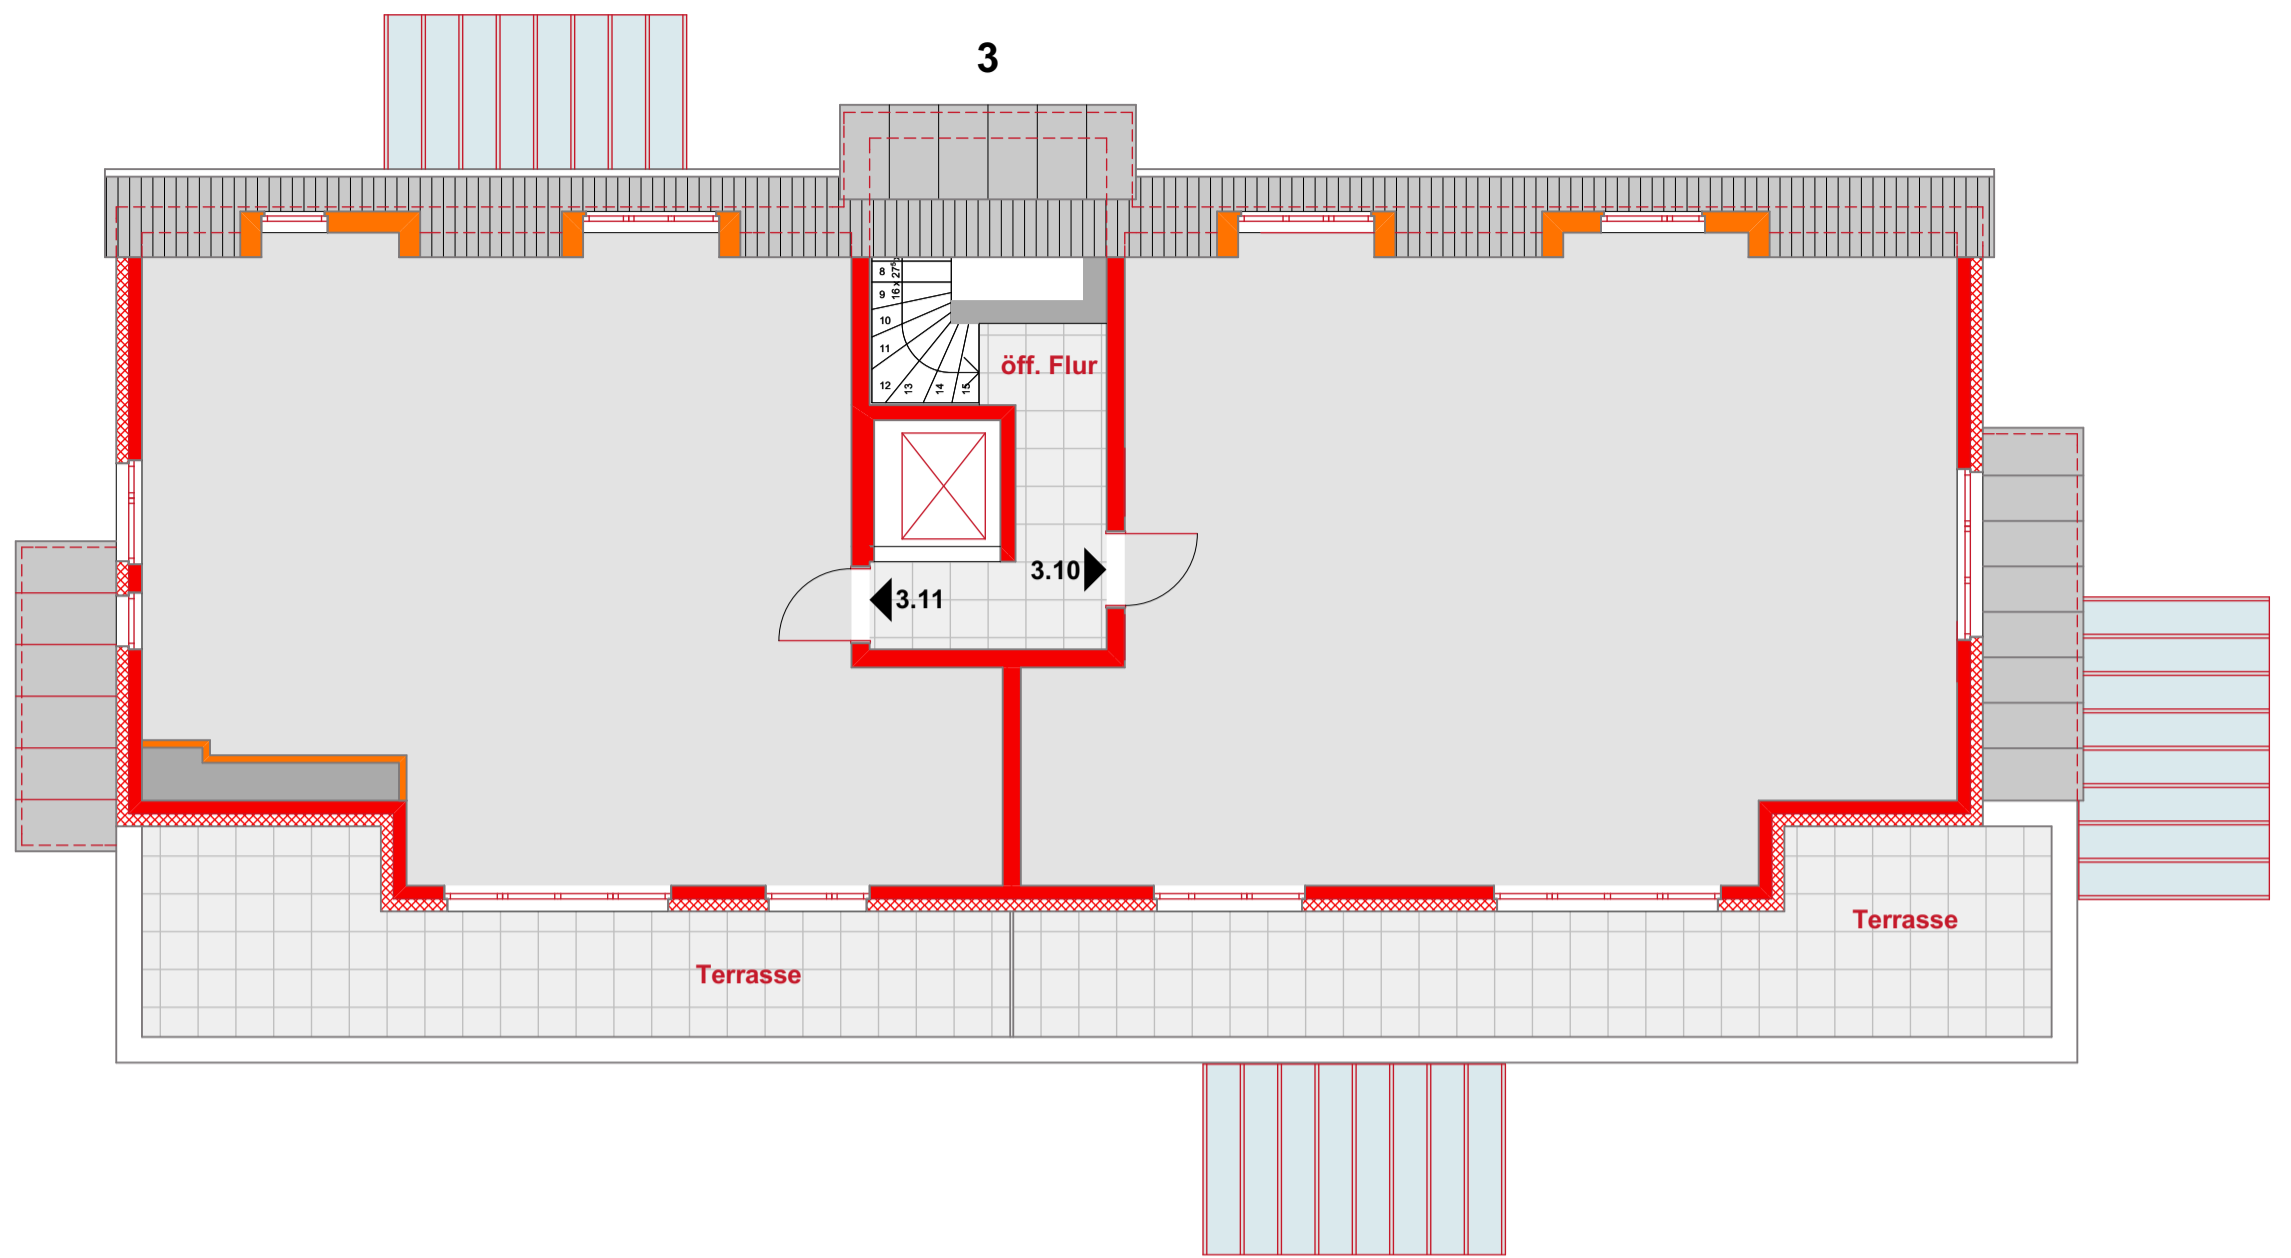

Haus 2

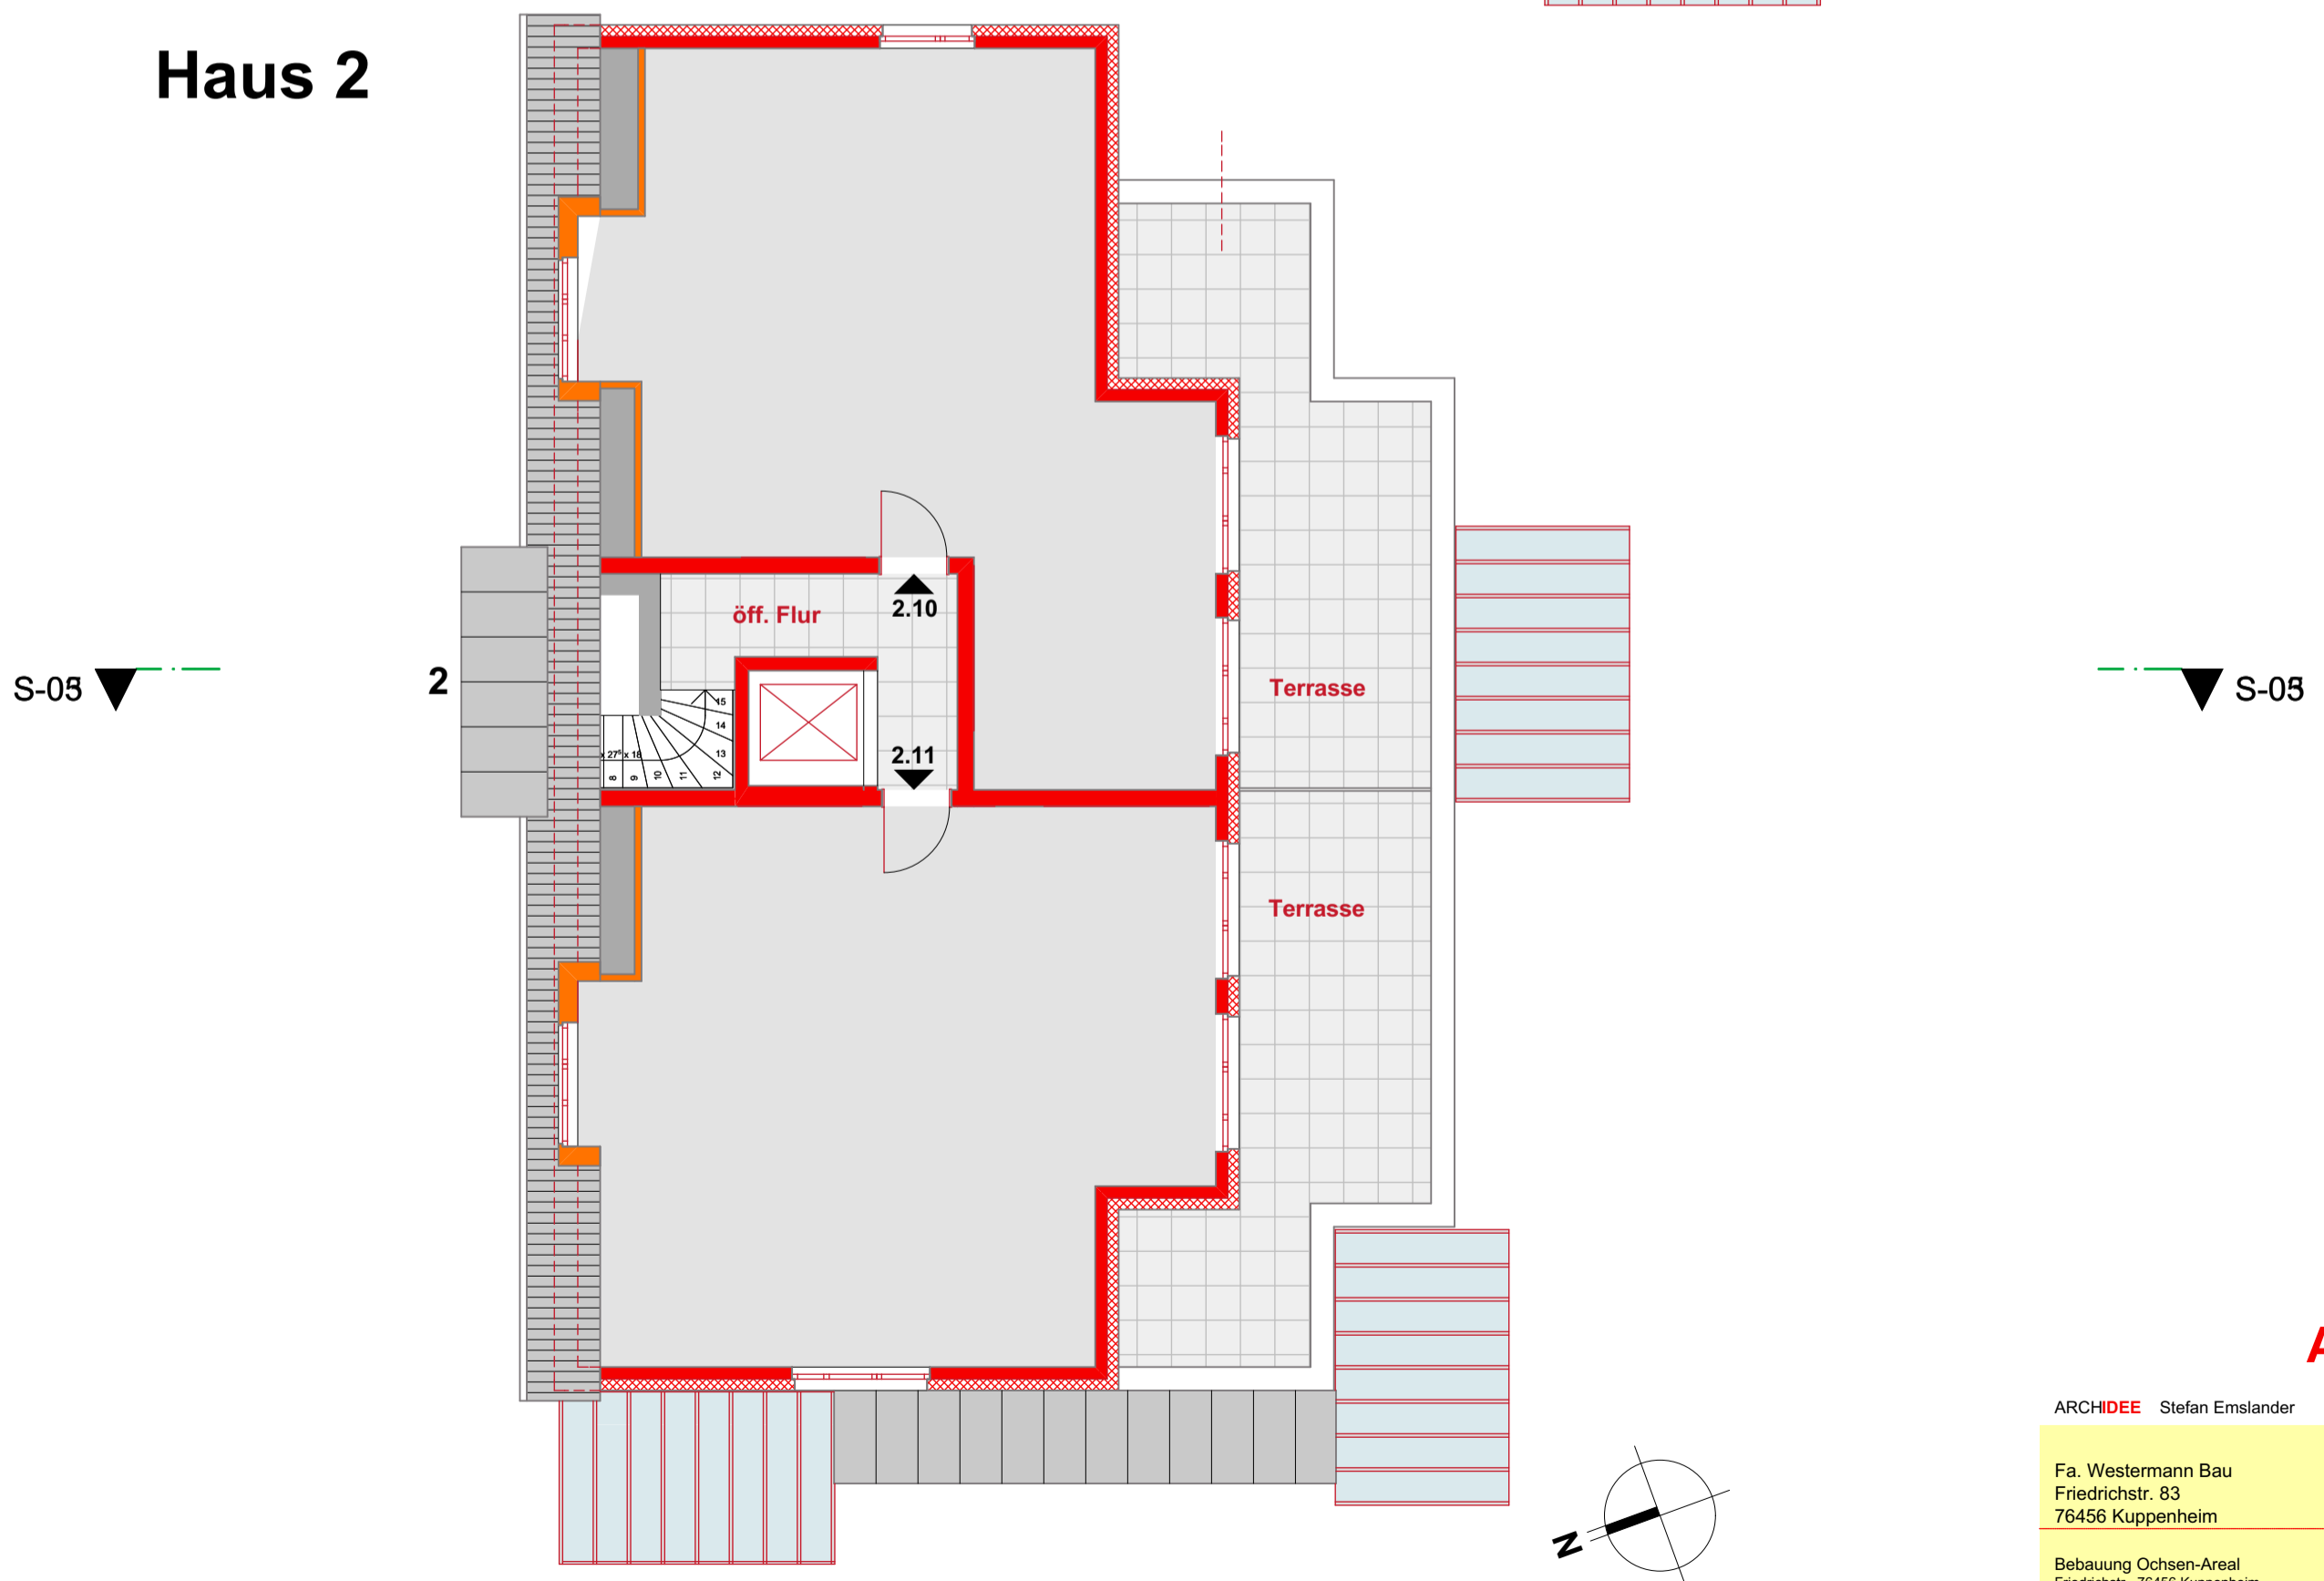

ARCHIDEE!


ARCHIDEE Stefan Emslander

Fa. Westermann Bau
Friedrichstr. 83
76456 Kuppenheim

Bebauung Ochsen-Areal
Friedrichstr., 76456 Kuppenheim

Grundriss DG
Haus 2 + 3

Stefan Emslander
Schiller Str. 27
76135 Karlsruhe
Tel. 0721/56 87 64-0
Fax. 0721/56 87 64-410

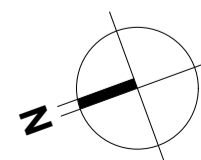

DATUM: 04.04.2018