

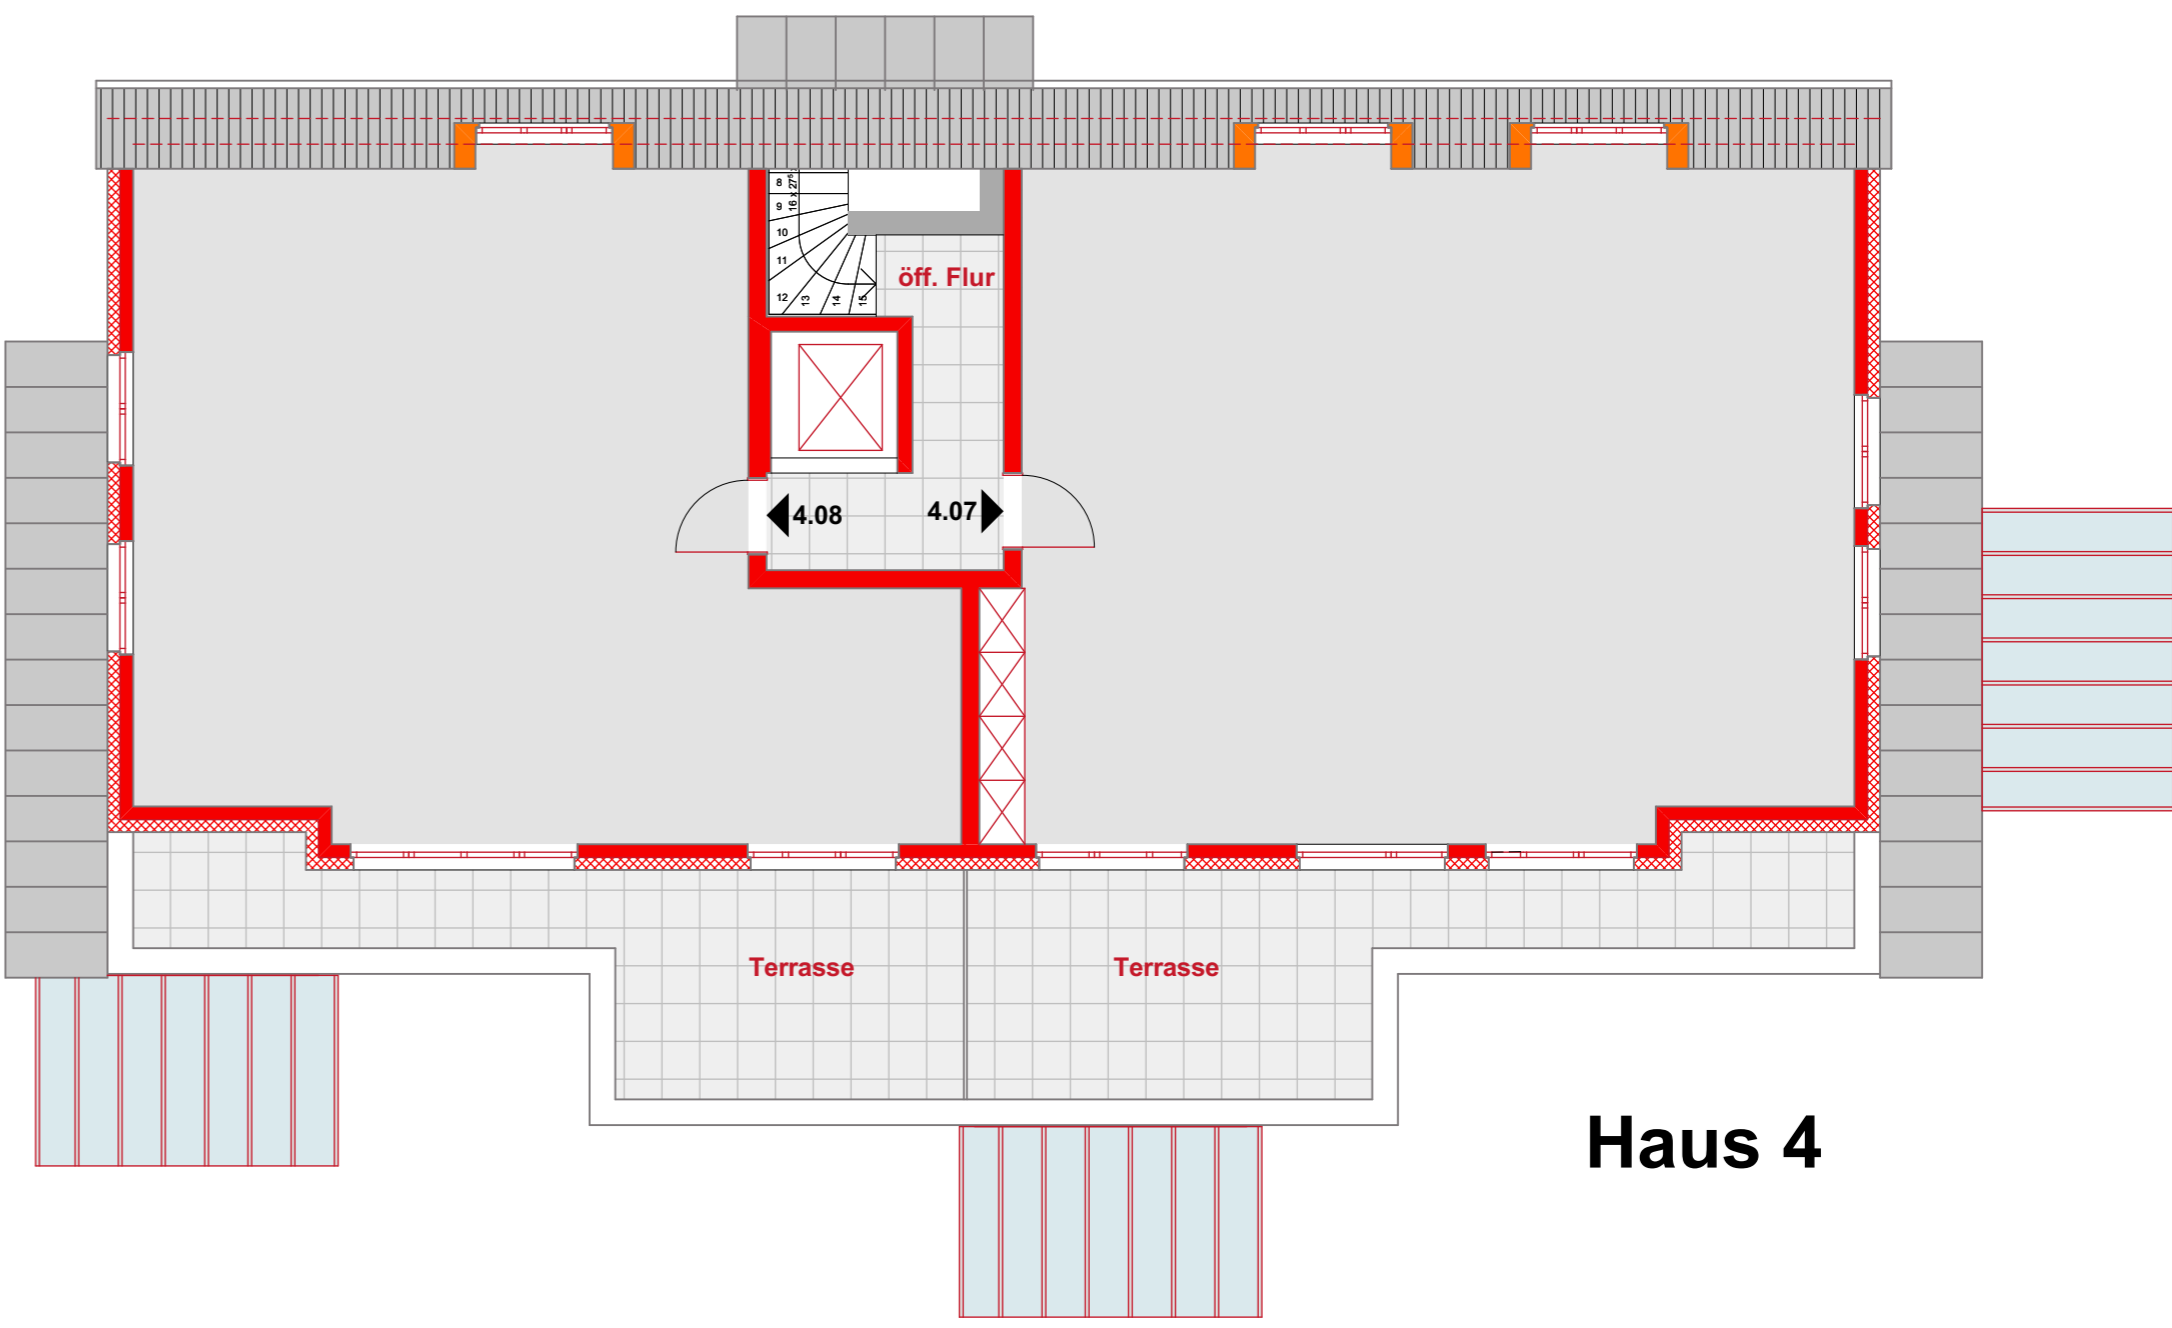


Haus 5

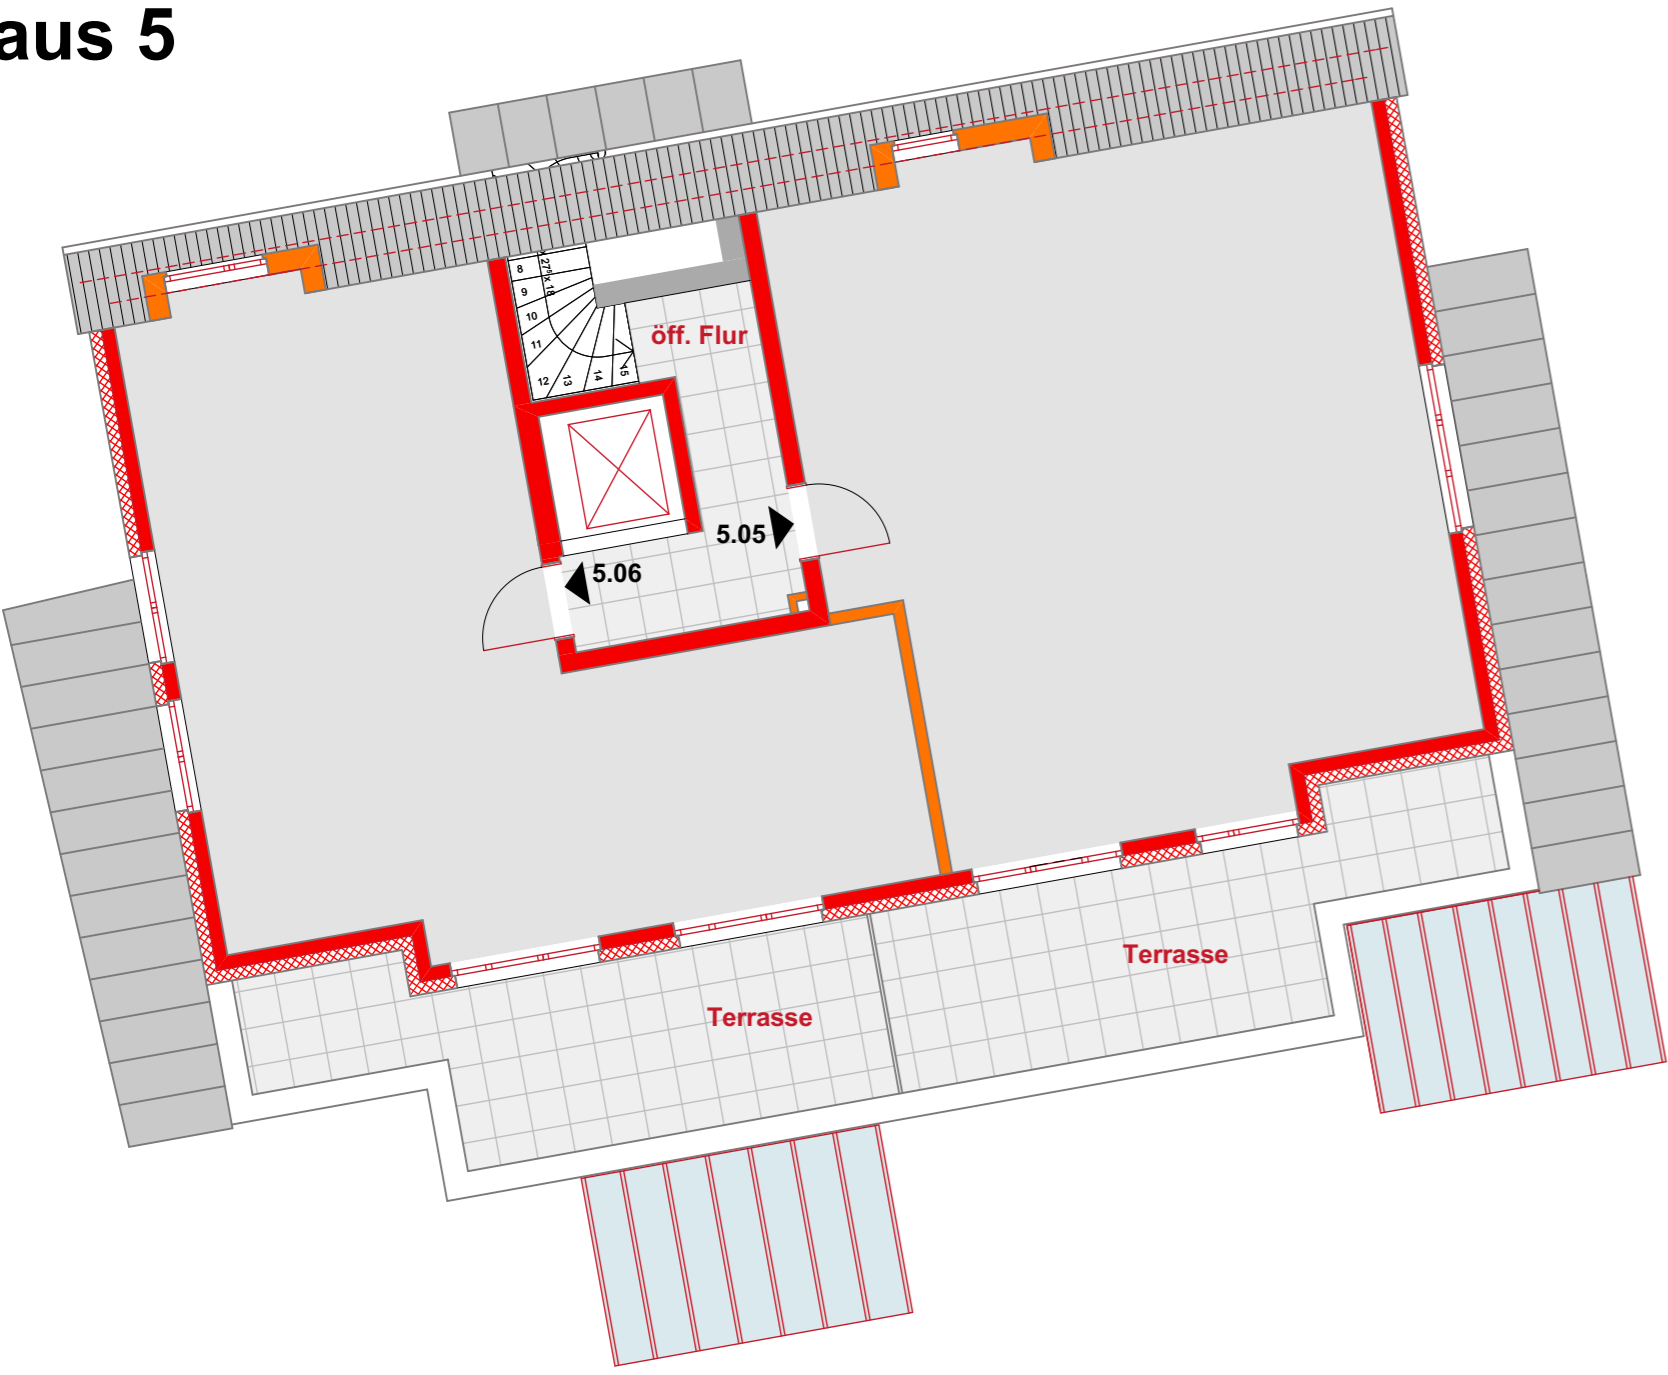


Haus 4

Haus 3

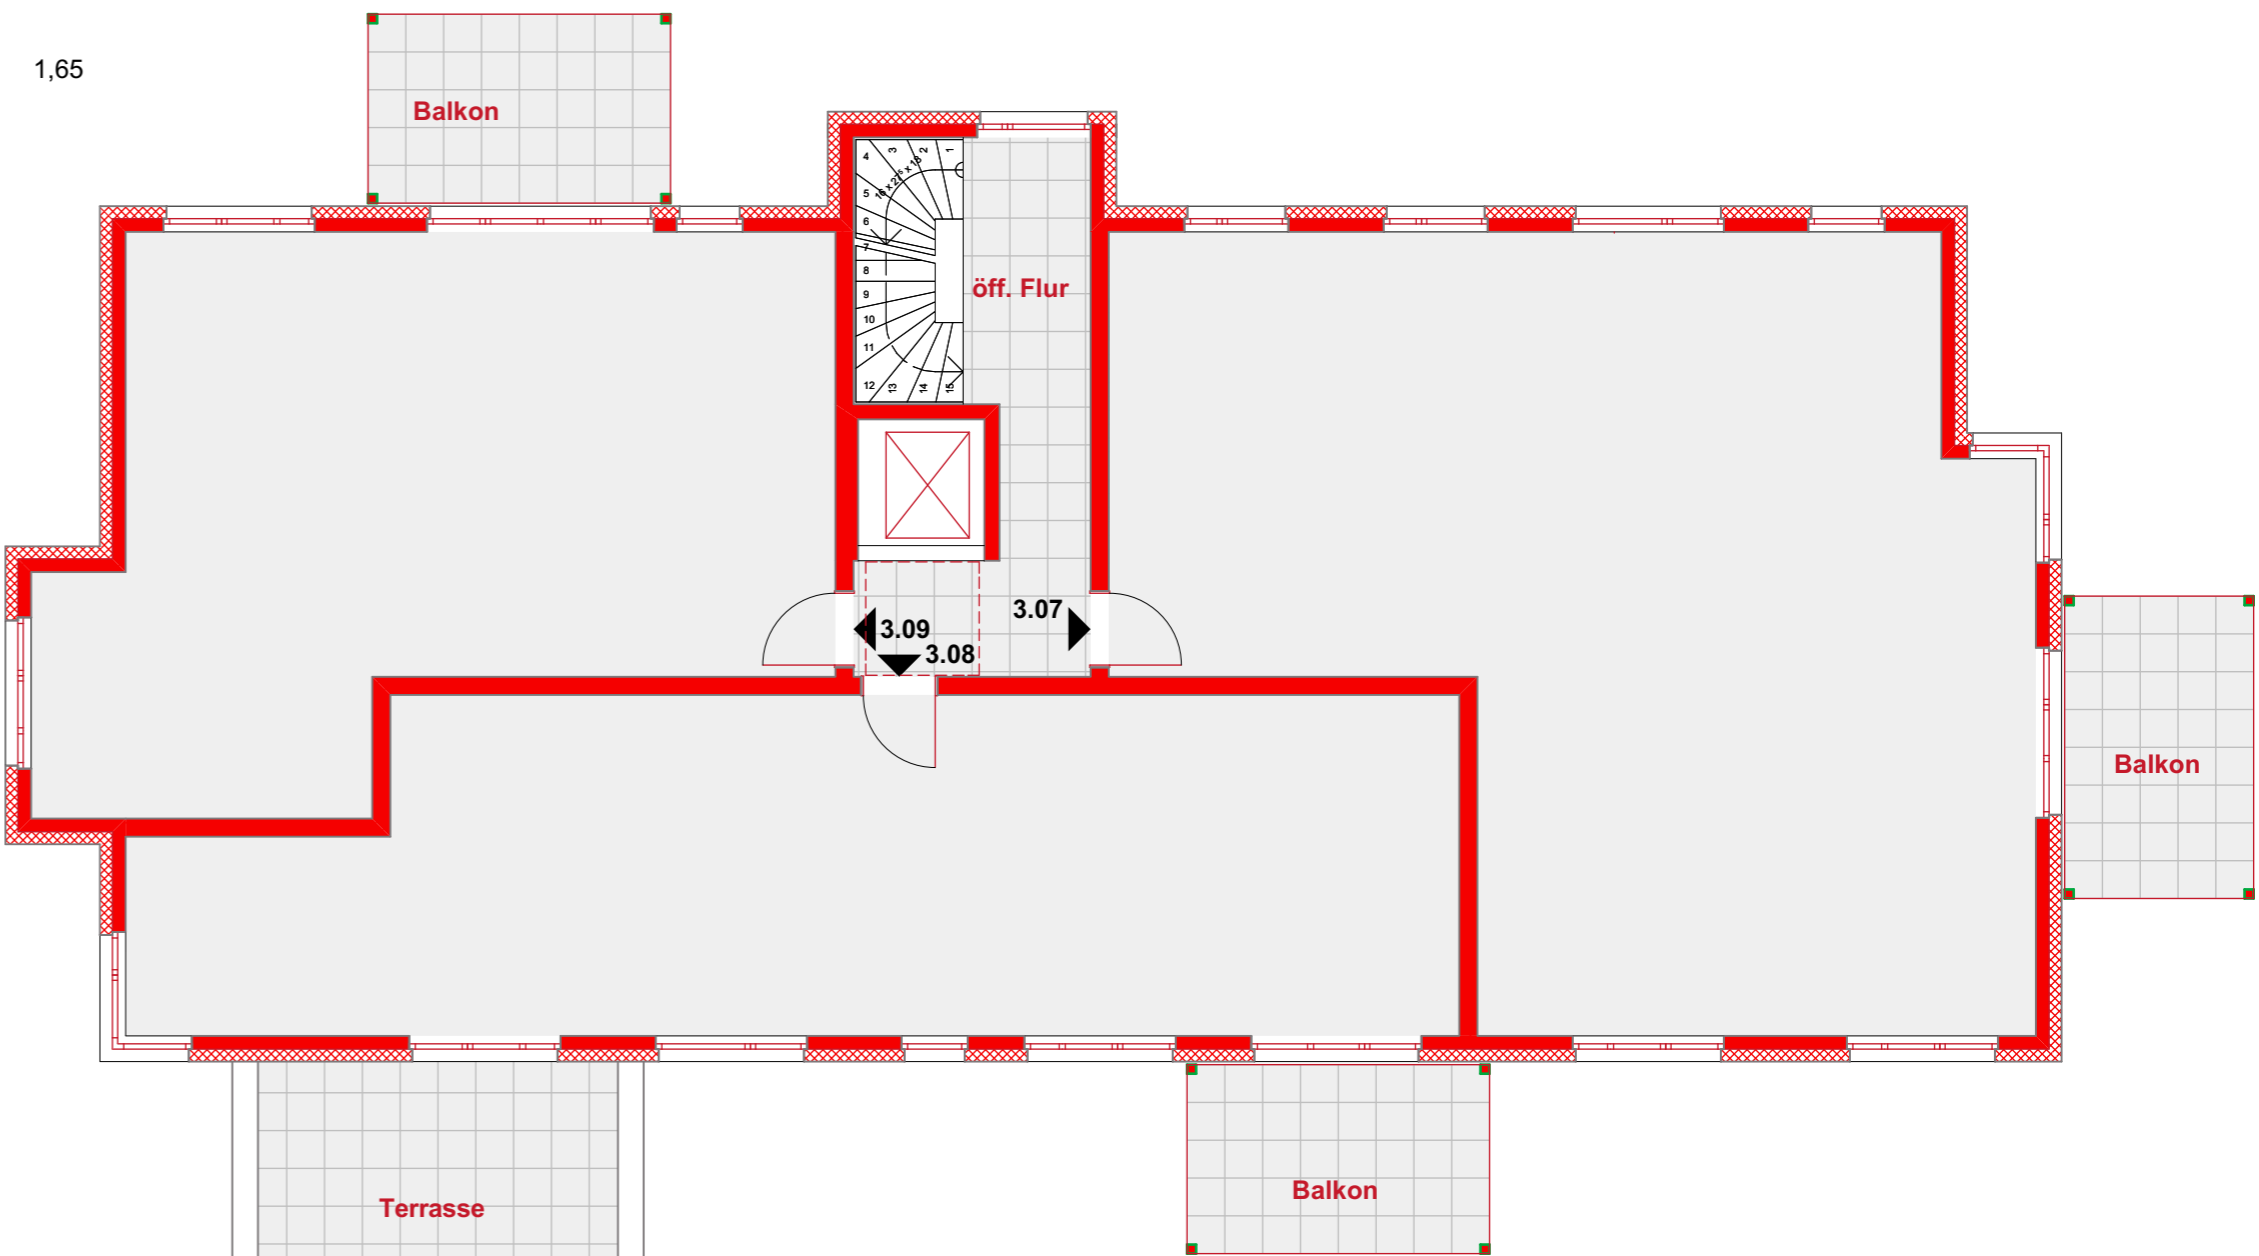


Haus 2

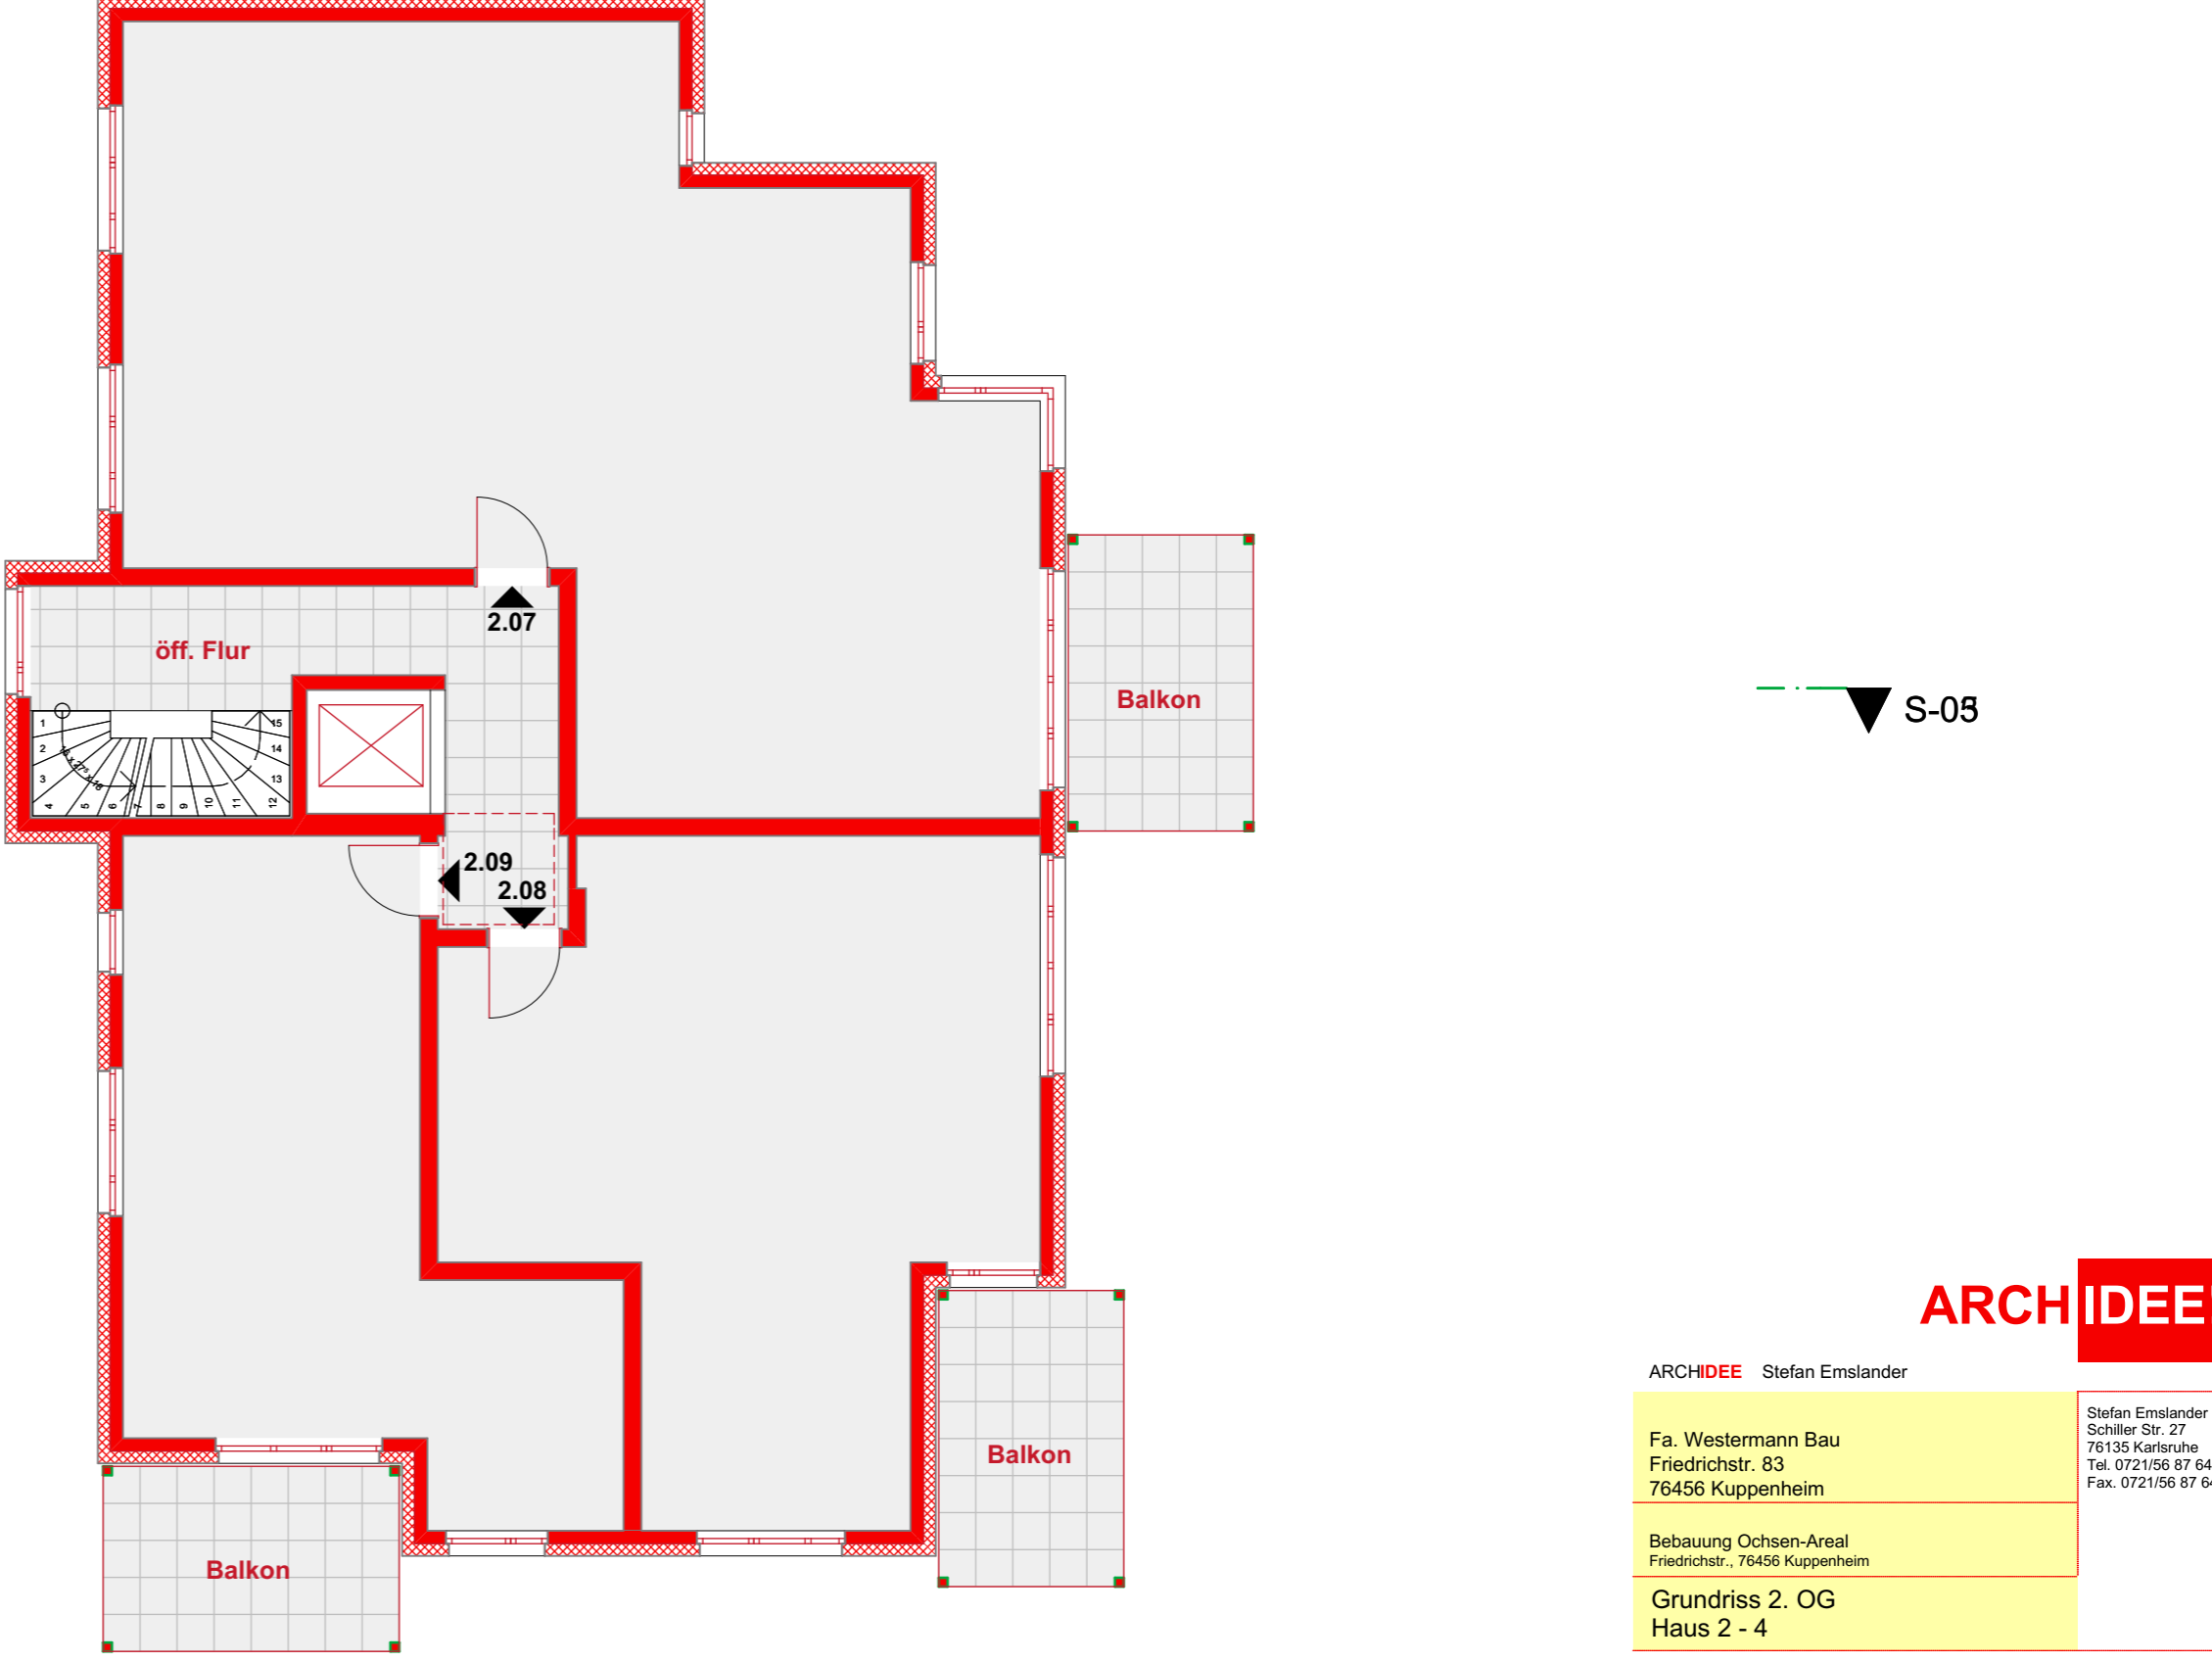

S-03 ▼

▼ S-03

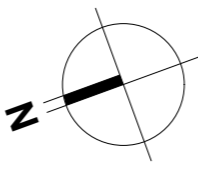

ARCHIDEE!

ARCHIDEE Stefan Erstander

Fa. Westermann Bau
Friedrichstr. 83
76456 Kuppenheim

Bebauung Ochsen-Areal
Friedrichstr., 76456 Kuppenheim
Grundriss 2. OG
Haus 2 - 4

Stefan Erstander
Schiller Str. 27
76135 Karlsruhe
Tel. 0721/56 87 64-0
Fax. 0721/56 87 64-410

DATUM: 04.04.2018